

No.	Date	Revision	By

Drawn By: CJ  
 Checked By: SEE COVER  
 Proj. #: 143-14-01  
 CSArch Proj. #: DECEMBER 15, 2014  
 Date:

Sheet Title  
**SITE LOGISTICS PLAN**


Sheet No.

**SL101**

**LEGEND**

- - - - - 6' HIGH CHAINLINK FENCING ON DRIVEN POSTS.
- - - - - 6' HIGH CHAINLINK FENCING ON STANTIONS WITH SANDBAGS
- - - - - 4' HIGH SNOW FENCING TO CREATE VISUAL BARRIER

NOTES: - TRAFFIC PATTERNS WILL VARY DURING CONSTRUCTION, AS OWNERS USE MUST REMAIN LARGELY UNINTERRUPTED.  
 - CHANGES IN TRAFFIC PATTERNS WILL BE COORDINATED THROUGH CONSTRUCTION SITE REPRESENTATIVE.

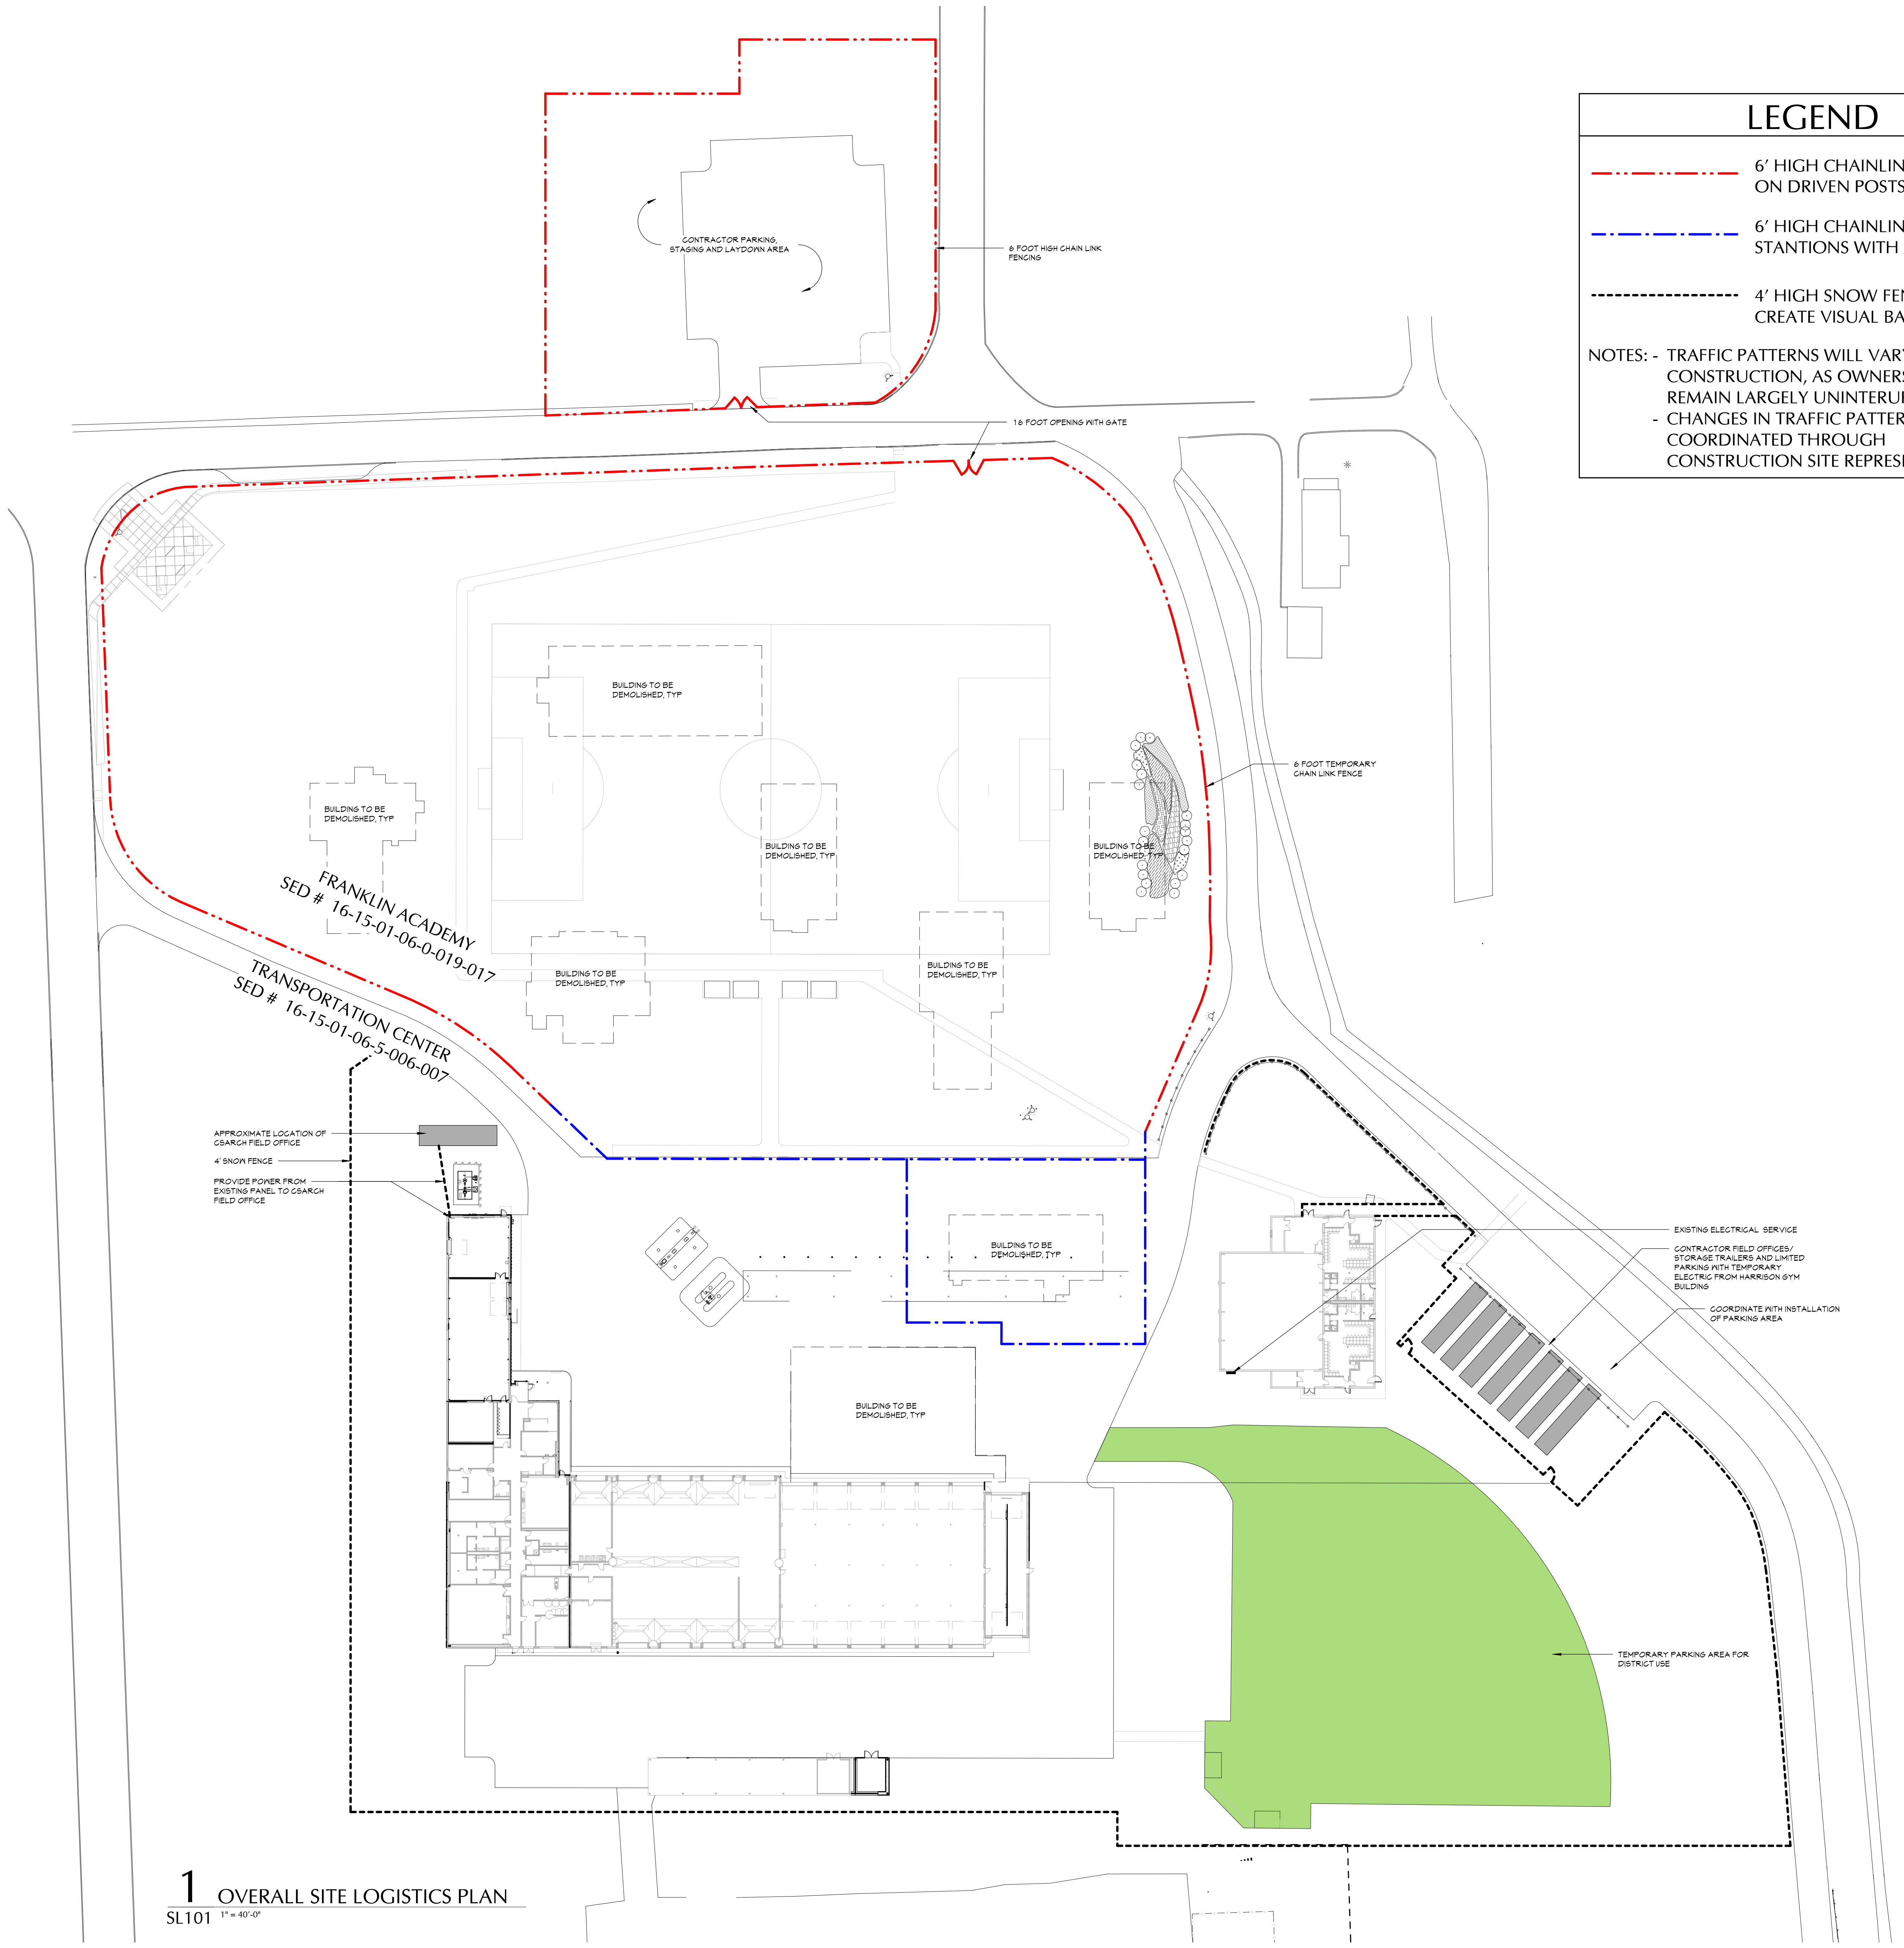

**1** OVERALL SITE LOGISTICS PLAN  
 SL101 1" = 40'-0"